


EAST LINK CORRIDOR

CONCEPTUAL DEIS

SEGMENT A: DOWNTOWN SEATTLE TO SOUTH BELLEVUE
STATION AND PARK N RIDES

SUBMITTAL

NOVEMBER 07, 2008

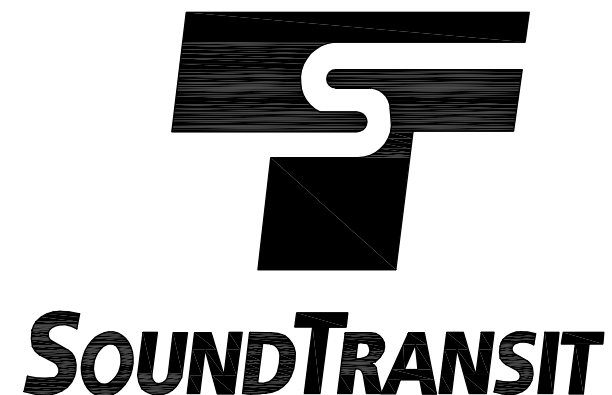

XREF'S
Resolved
ELA_AO_CM
ELA_AO_KA
ELA_RANA_AG
ELA_RANA_AP
ELA_RANA_AZ
REG-DCON
X7519CN
X7519SF
X7522CN
X7522SF
X7819CN
X7819SF
X7822CN
X7822SF
ZG-2234H
Unresolved
X7519OP
X7522OP
X7819OP
X7822OP
X7519rx
X7522rx
X7819rx
X7822rx


LTSCALE
1=1

NOTES

1. ALIGNMENT A1

SYMBOLS KEY

| | |
|--|---------------------------------------|
| | NEW BUS STOP |
| | EXISTING BUS STOP |
| | BUS LAYOVER |
| | PARATRANSIT STOP |
| | BUS ROUTE : 48 |
| | BUS ROUTE : 7, 9X |
| | BUS ROUTE : 212, 214, 214.5, 216, 218 |
| | BIKE STORAGE |
| | BIKE RACKS |
| | LANDSCAPE |
| | CROSSWALK |
| | TRACK |
| | TRAIN |

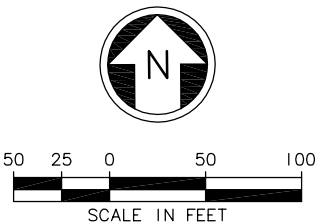

STATION ACCESS PLAN

SCALE: 1" = 50'

| | | | | | |
|-----|------|------|------|------|--------------|
| | | | | | Designed By: |
| | | | | | Drawn By: |
| | | | | | Checked By: |
| | | | | | Approved By: |
| No. | Date | Dsn. | Chk. | App. | Revisions |

DE IS
CONCEPTUAL

CH2MHILL
IN ASSOCIATION WITH
PARSONS & INCA
ENGINEERS INC.



STREETER & ASSOCIATES
ARCHITECTS AIA • PLLC
185 UNIVERSITY STREET
206-821-9270
SEATTLE, WA 98101-2001
(FAX) 206-421-7715



Scale:
1"=50'-0"
Filename:
ELA\IRANA_AS01.dwg
Contract No.:
EL_SEG_A

**EAST LINK PROJECT
SEGMENT A**

RAINIER STATION
I-90 ALTERNATIVE A1
STATION ACCESS PLAN



Drawing No.:
RANA-AS01
Sheet No.:
G-A24
Rev.:





XREF'S

Resolved

ELA_RANA_AX
REG-DCON
ZG-2234H

Unresolved

LTSCALE
1=1

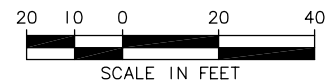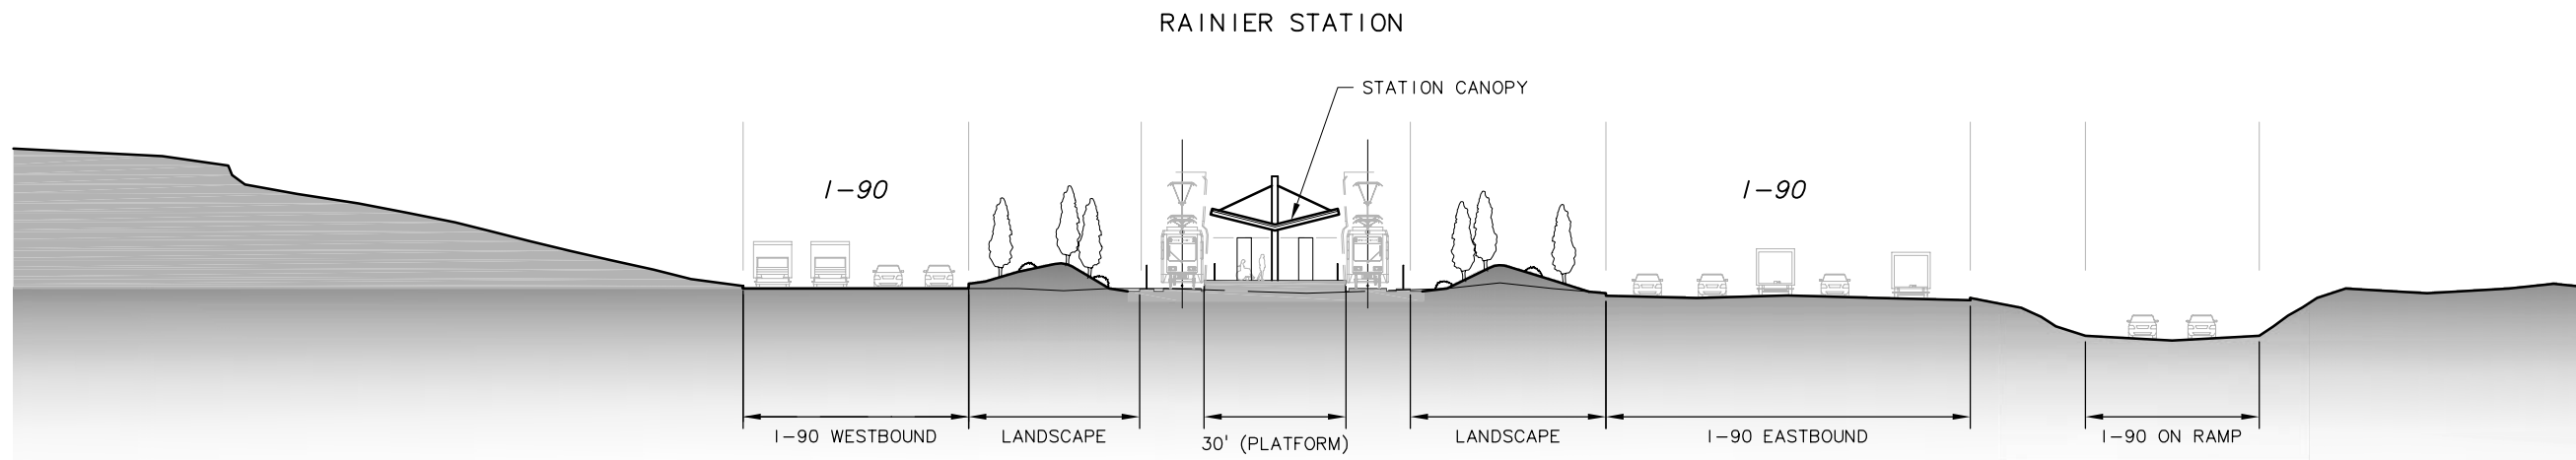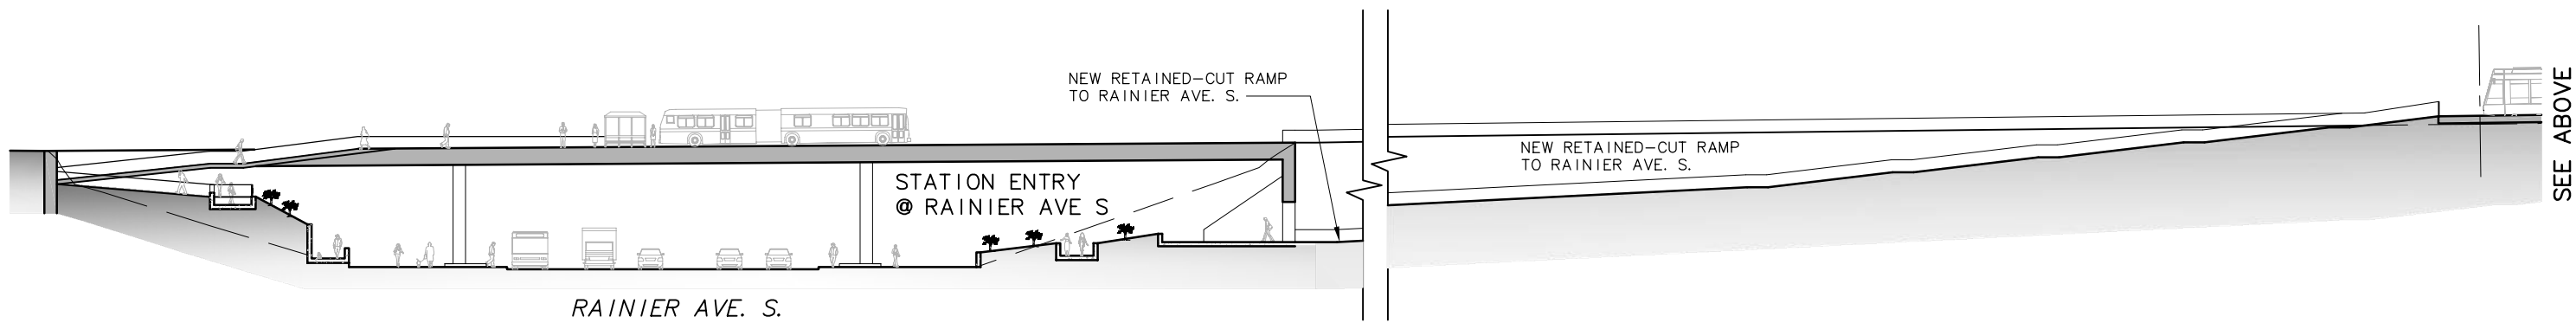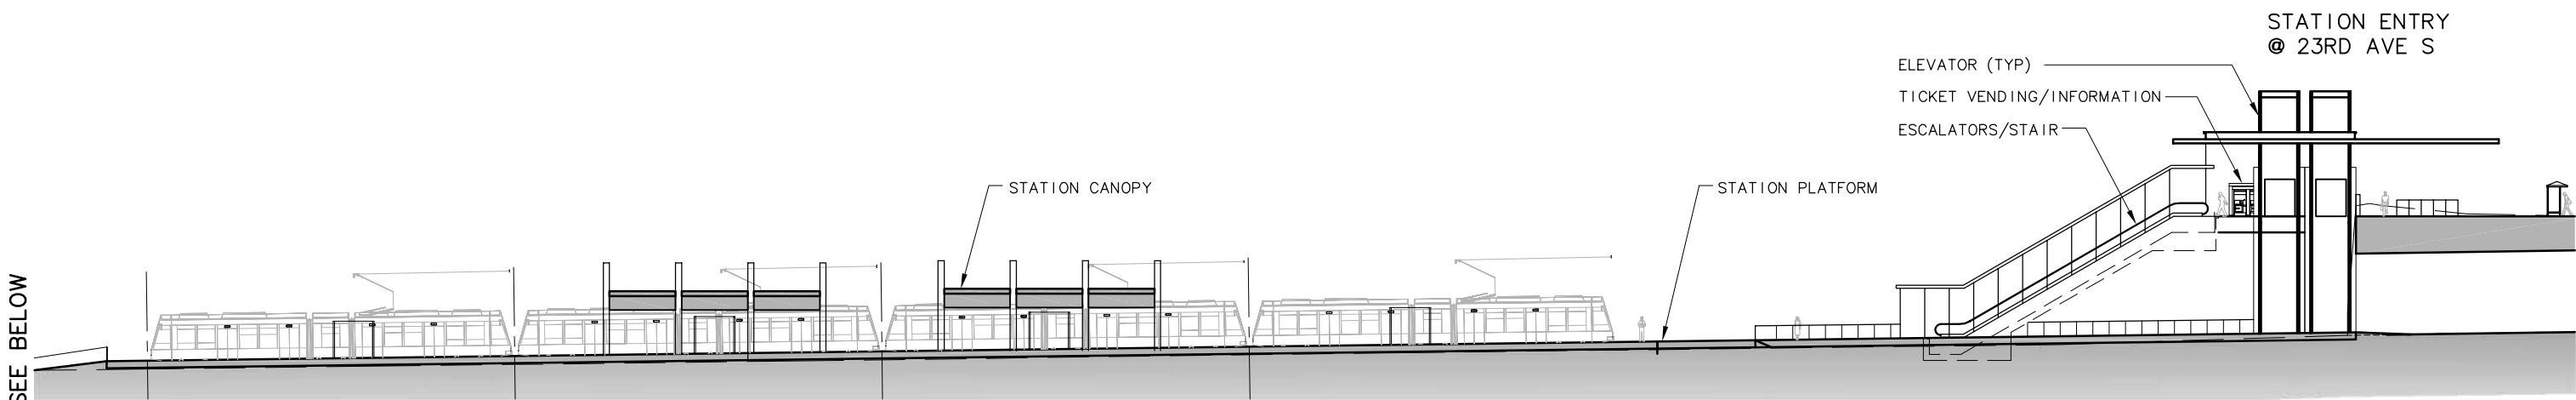

| | | | | | | |
|-----|------|------|------|------|-----------|--------------|
| | | | | | | Designed By: |
| | | | | | | Drawn By: |
| | | | | | | Checked By: |
| | | | | | | Approved By: |
| No. | Date | Dsn. | Chk. | App. | Revisions | |

DE/IS
CONCEPTUAL

CH2MHILL
IN ASSOCIATION WITH
PARSONS & INCA
ENGINEERS INC.



STREETER & ASSOCIATES
ARCHITECTS AIA • PLLC
185 UNIVERSITY STREET
206-821-9270
SEATTLE, WA 98101-2001
(FAX) 206-421-7715



Scale:
1"=20'-0"
Filename:
ELA\IRANA_AX01.dwg
Contract No.:
EL_SEG_A
Date:

**EAST LINK PROJECT
SEGMENT A**

**RAINIER STATION
I-90 ALTERNATIVE A1
ELEVATION AND SECTION**



Drawing No.:
RANA-AX01
Sheet No.:
G-A25
Rev.: